



FRONT ELEVATION

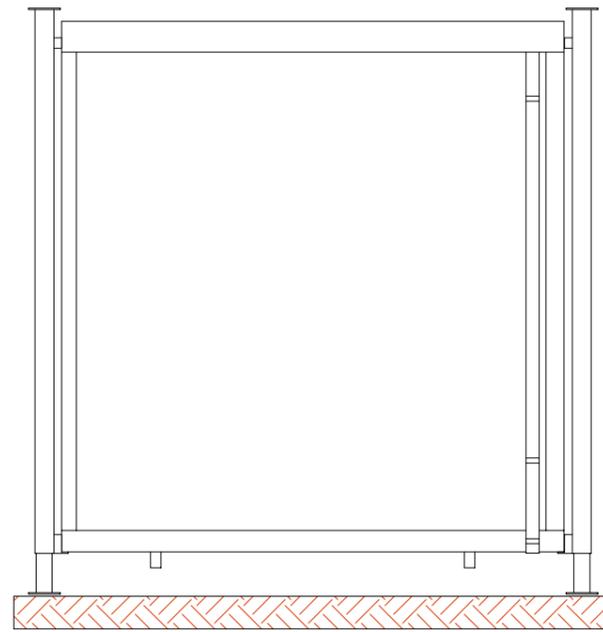

SIDE ELEVATION

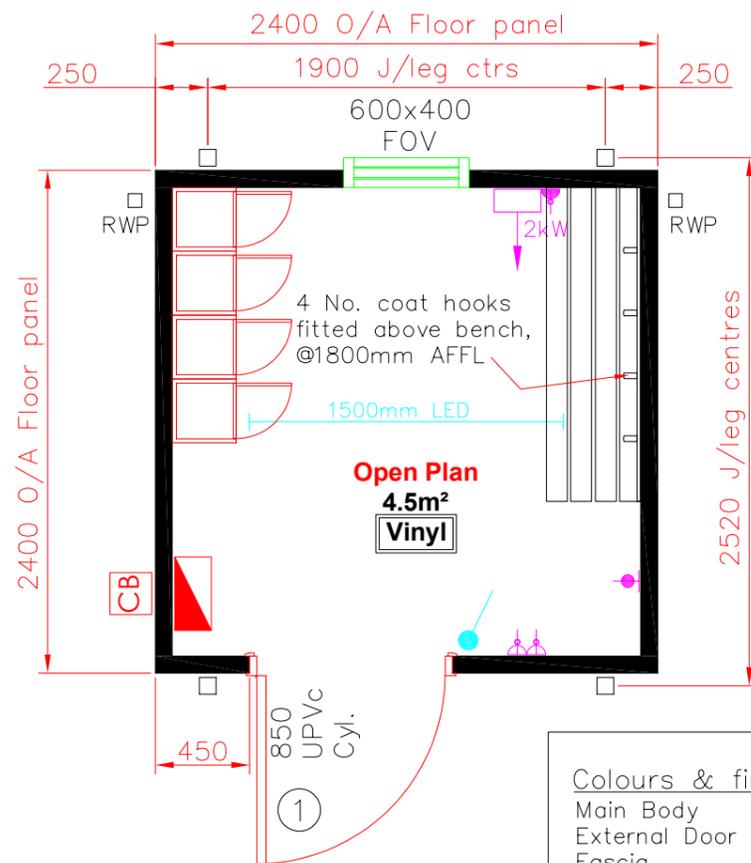

Key:

-  Mains distribution Board
-  Cable entry point
-  Double switched socket outlet low level. 500mm to ct unless stated otherwise
-  Wall switch
-  1500mm LED Light fittings
-  2kW fan heater

Colours & finishes		Sizes & Heights	
Main Body	= Plastisol TBC	Ceiling Height	= 2250mm
External Door	= TBC		
Fascia	= Plastisol TBC		
Corners	= Plastisol TBC		
Jackleg colours	= Painted TBC		
Floor Covering	= Vinyl flooring – Grey		
Rainwater Goods	= White square		
Windows	= TBC		
Internal Wall	= White vinyl faced plasterboard		
Internal Ceiling	= White vinyl faced plasterboard		
Internal skirting	= White 2 part plastic		

Drawing number	Issue	
NOTES		
By	Date	Rev
-	-	-
Client		
Project		
Title Plan Layout 8'x8'		
Drawn: MJC	Date 28/07/2021	
Scale: NTS	Drawing Size A3	
		
Drawing number	Issue	
EMB5522-01	-	