

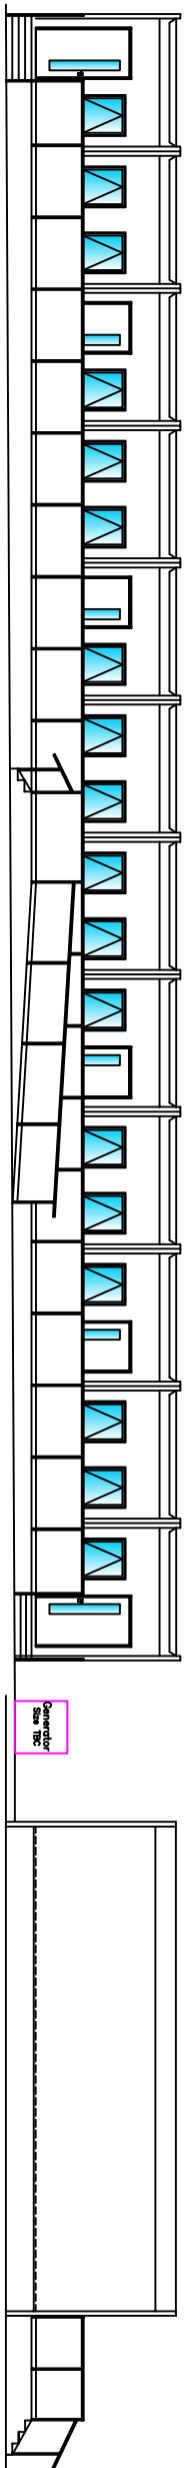



NOTES

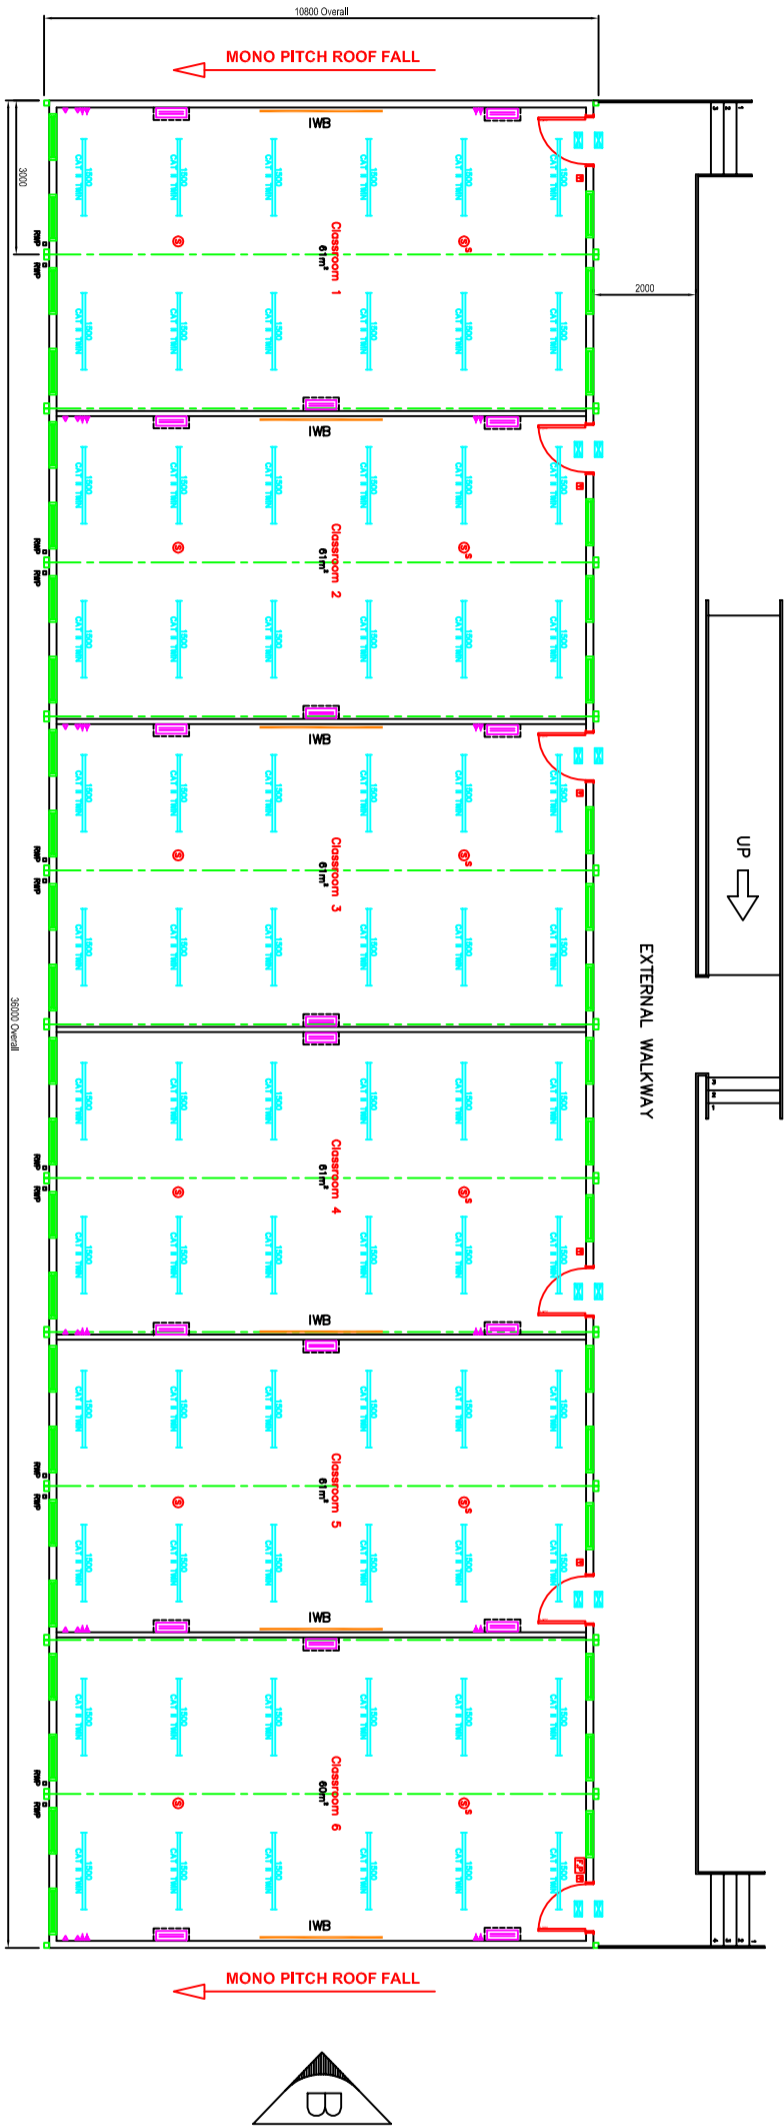

Elevation A

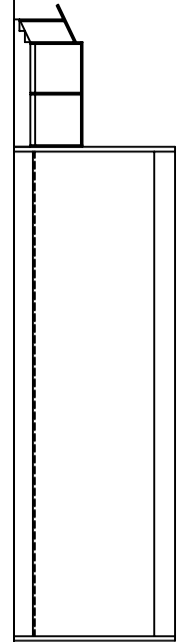

Elevation D

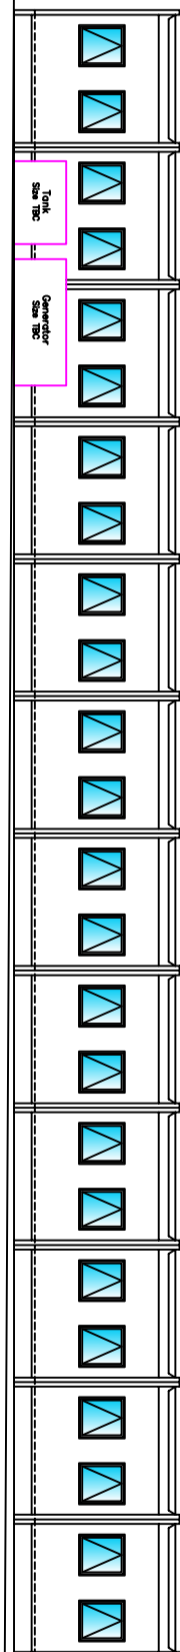

Elevation C

Elevation B

By	Date	Rev
DFW	27.05.15	A
DFW	16.07.15	B
DFW	10.07.15	C

Generator & tank shown
Ramps and steps added
Solid infills shown not
baulstrading

Client	
Project	South Hunsley Academy Temporary Accommodation
Title	Elevations 12 Bays 10.8m long
Drawn:	DFW
Date:	09/05/2015
Scale:	1:150
Drawing Size:	A3

EXCEL MODULAR BUILDINGS

Drawing number: Q1699-01 Issue: C