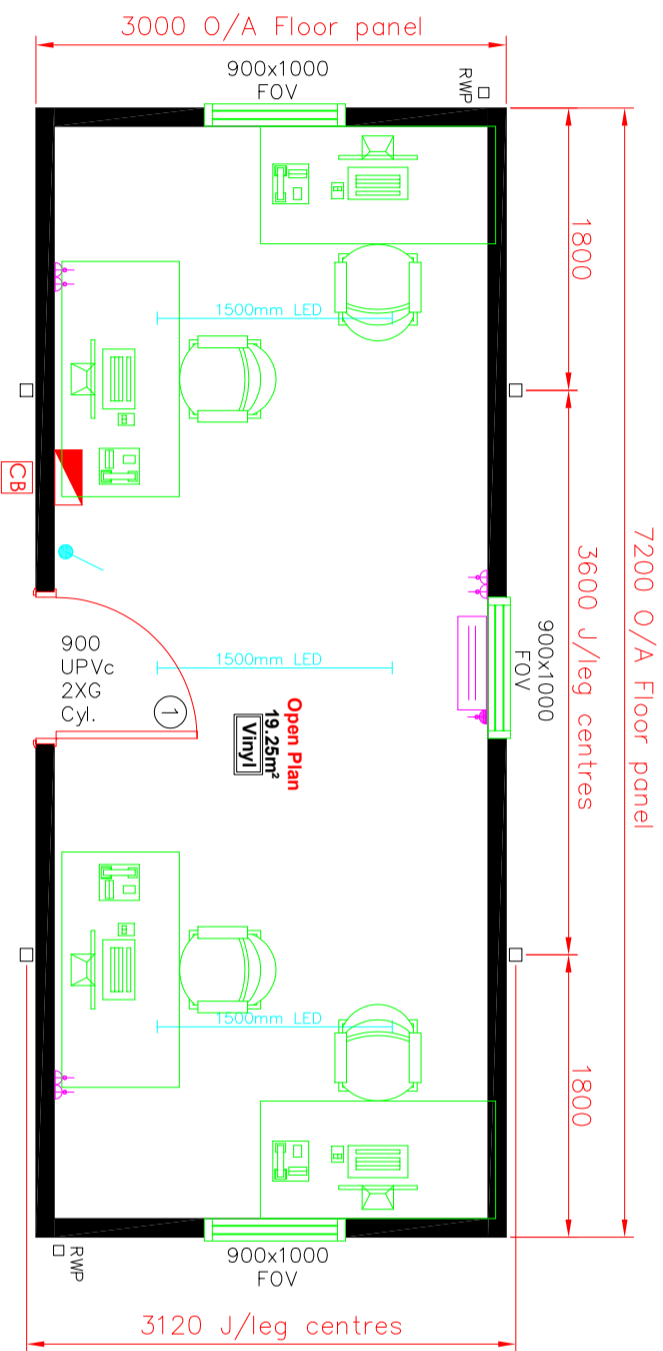

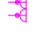





NOTES




Key:

-  Mains distribution Board
-  Double switched socket outlet low level, 500mm to ci unless stated otherwise
-  Wall switch
-  1500mm LED Light fittings
-  2kW panel heaters

- Colours & finishes**
- Main Body = Plastisol Goosewing grey 10A05
 - External Door = White UPVC
 - Fascia = Plastisol Merlin grey 18B25
 - Corners = Plastisol Merlin grey 18B25
 - Jackleg colours = Painted Merlin grey 18B25
 - Floor Covering = Vinyl flooring – Grey
 - Rainwater Goods = White square
 - Windows = White UPVC
 - Internal Wall = White vinyl faced plasterboard
 - Internal Ceiling = White vinyl faced plasterboard
 - Internal skirting = White 2 part plastic

Sizes & Heights

Ceiling Height = 2250mm

By	Date	Rev
Client		
Project		
Title Plan Layout 24'x10'		
Drawn: MJC	Date 07/10/2025	
Scale: 1:50	Drawing Size A3	
 <p>EXCEL MODULAR BUILDINGS</p>		
Drawing number	EMB5755-01	Issue