



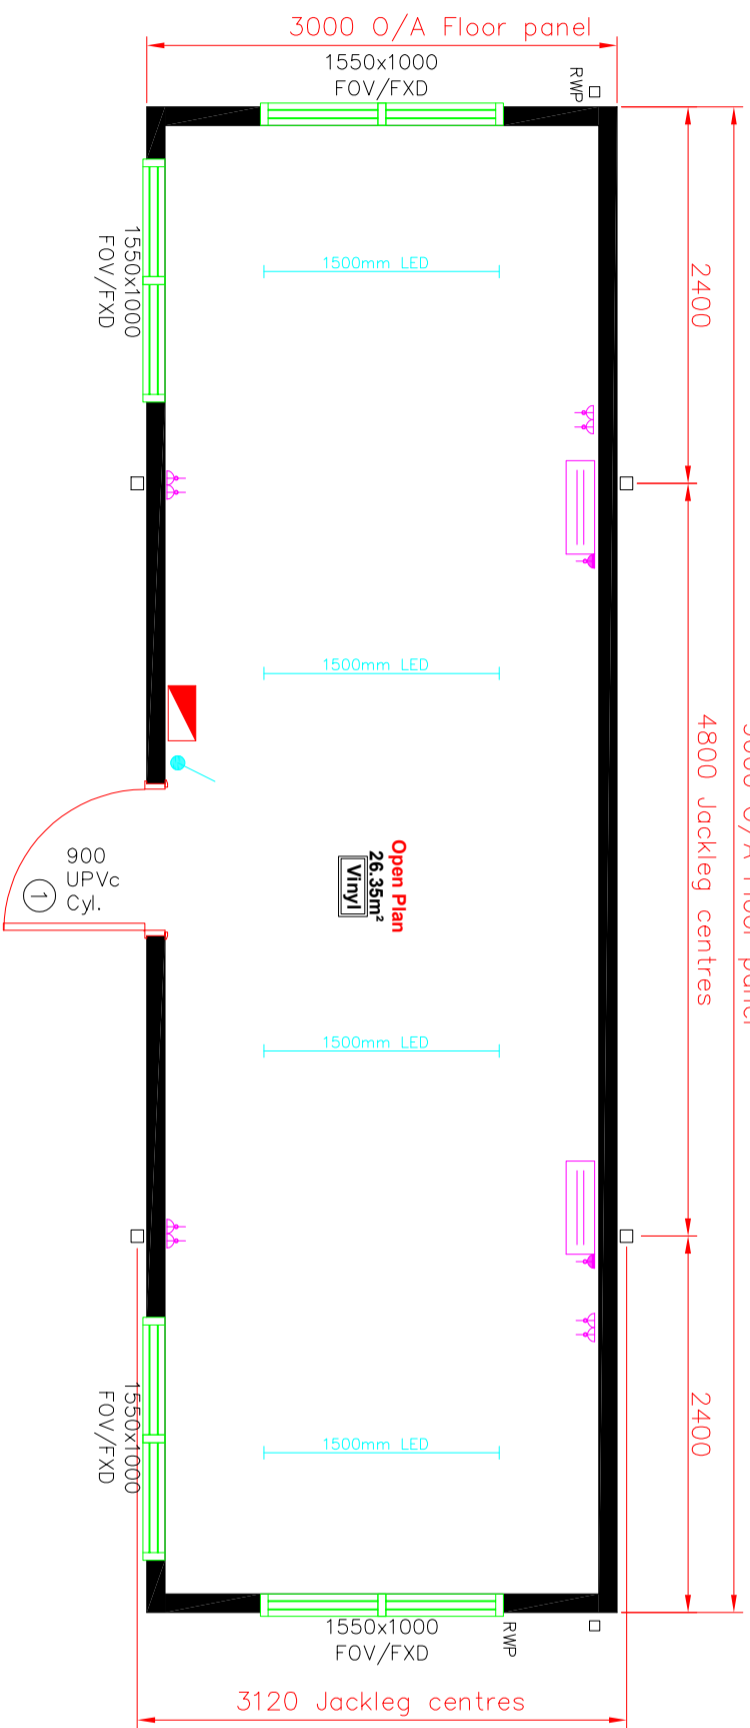

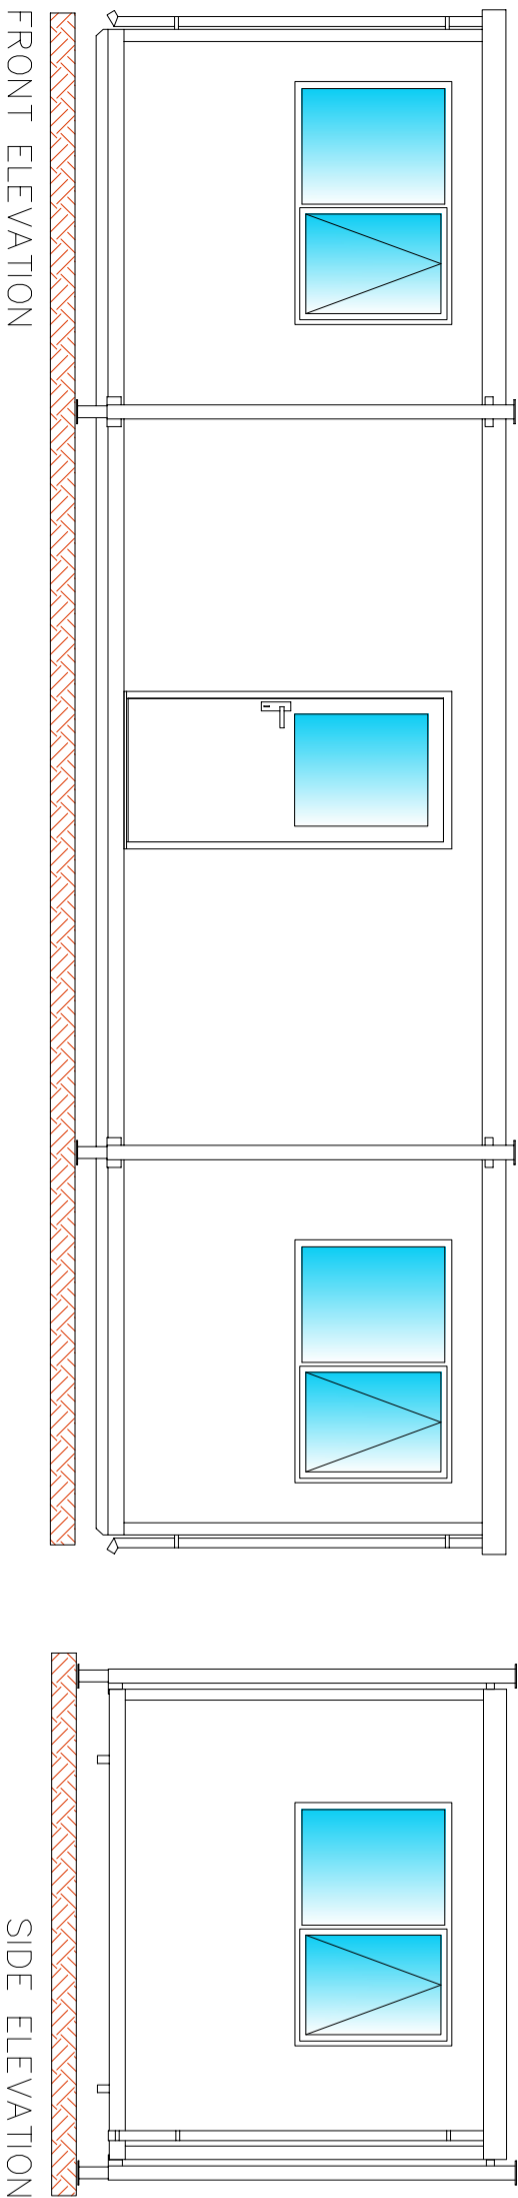


Drawing number

Issue

NOTES



Key:

-  Mains distribution Board
-  Double switched socket outlet low level.  
500mm to ct unless stated otherwise
-  Wall switch
-  1500mm LED Light fittings
-  2kW panel heaters

By

Date

Rev

Quote Ref:

Project

Title

Plan Layout  
32'x10'

Drawn: MJC

Date 17/02/2022

Scale: 1:50

Drawing Size A3



EXCEL  
MODULAR  
BUILDINGS

Drawing number

JL3210-01B

Issue