


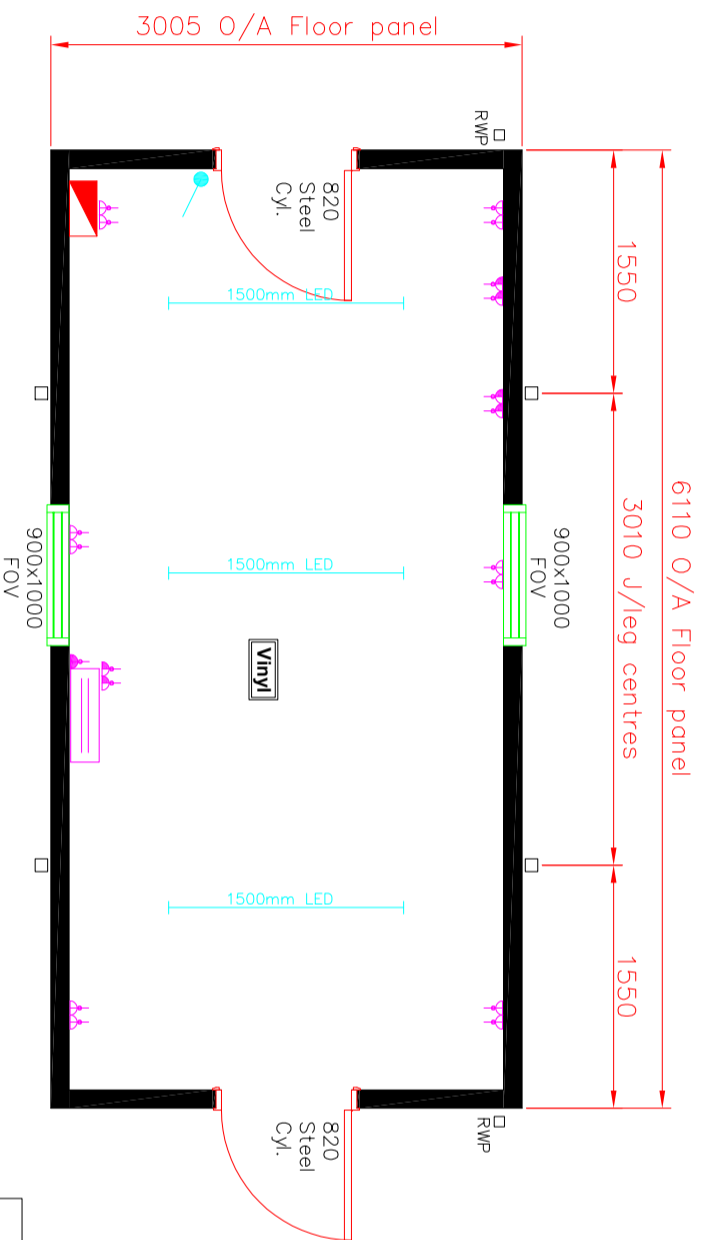





NOTES




Key:

	Mains distribution Board
	Double switched socket outlet low level. 500mm to ci unless stated otherwise
	Double switched socket outlet above worktop
	Wall switch
	1500mm LED Light fittings
	2kW panel heaters

Colours & finishes

Main Body	= Plastisol White
External Door	= Steel Goosewing grey 10A05
Fascia	= Plastisol Goosewing grey 10A05
Corners	= Plastisol Goosewing grey 10A05
Jackleg colours	= Painted Goosewing grey 10A05
Floor Covering	= Vinyl flooring – Grey
Rainwater Goods	= White square
Windows	= White UPVC
Internal Wall	= White vinyl faced plasterboard
Internal Ceiling	= White vinyl faced plasterboard
Internal skirting	= White 2 part plastic

By MJC	Date -	Internal partition removed	Rev A
Client			
Project			
Title Plan Layout 20'x10'			
Drawn: MJC	Date: 24/11/2021	Scale: 1:50	
Scale: 1:50		Drawing Size: A3	
		EXCEL MODULAR BUILDINGS	
Drawing number EMB5537-01	Issue -		