


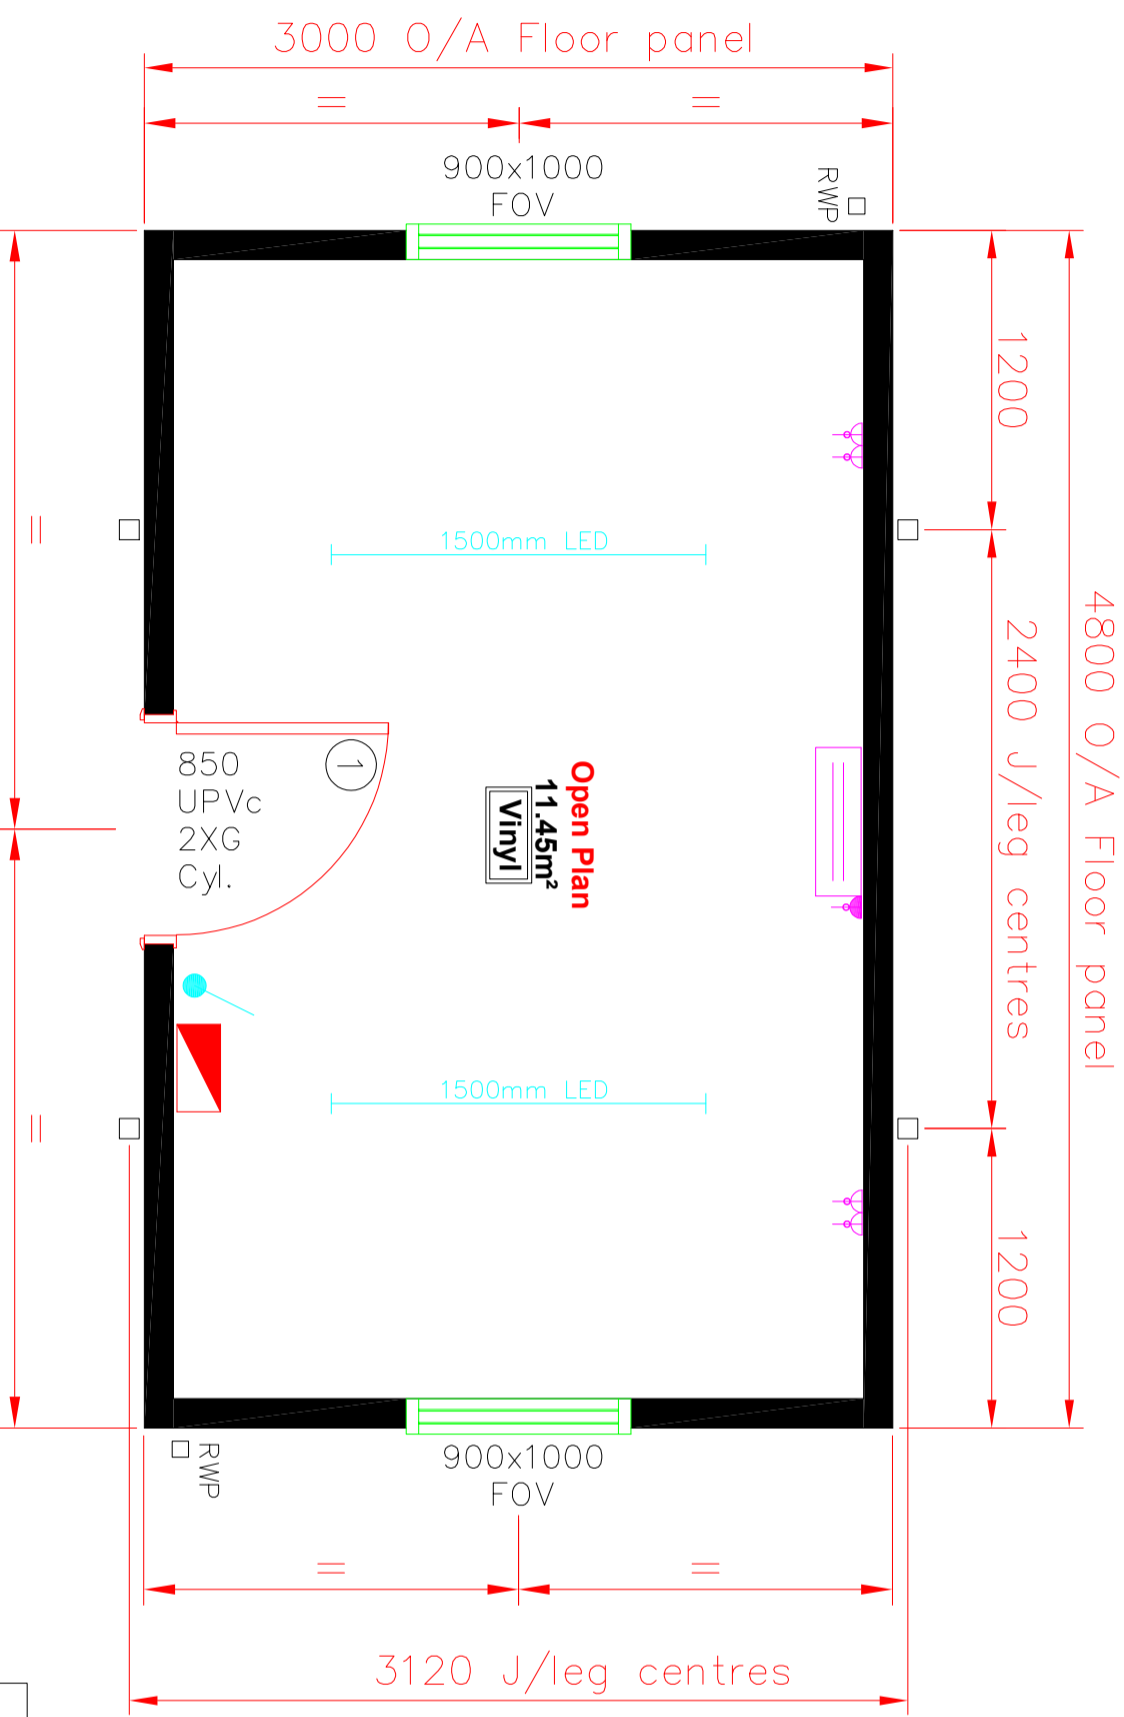




Drawing number

Issue


NOTES



Key:

-  Mains distribution Board
-  Double switched socket outlet low level, 500mm to ci unless stated otherwise
-  Wall switch
-  1500mm LED Light fittings
-  2kW panel heaters

Colours & finishes	Sizes & Heights
Main Body = Plastisol Goosewing grey 10A05	Ceiling Height = 2250mm
External Door = White UPVc	
Fascia = Plastisol Merlin grey 18B25	
Corners = Plastisol Merlin grey 18B25	
Jackleg colours = Painted Merlin grey 18B25	
Floor Covering = Vinyl flooring – Grey	
Rainwater Goods = White square	
Windows = White UPVc	
Internal Wall = White vinyl faced plasterboard	
Internal Ceiling = White vinyl faced plasterboard	
Internal skirting = White 2 part plastic	

By	Date	Rev
Client		
Project		
Title Plan Layout 16'x10'		
Drawn: MJC	Date: 31/07/2023	
Scale: 1:50	Drawing Size: A3	
 <p>EXCEL MODULAR BUILDINGS</p>		<p>Drawing number: EMB5643-01</p> <p>Issue: 1</p>