


NOTES

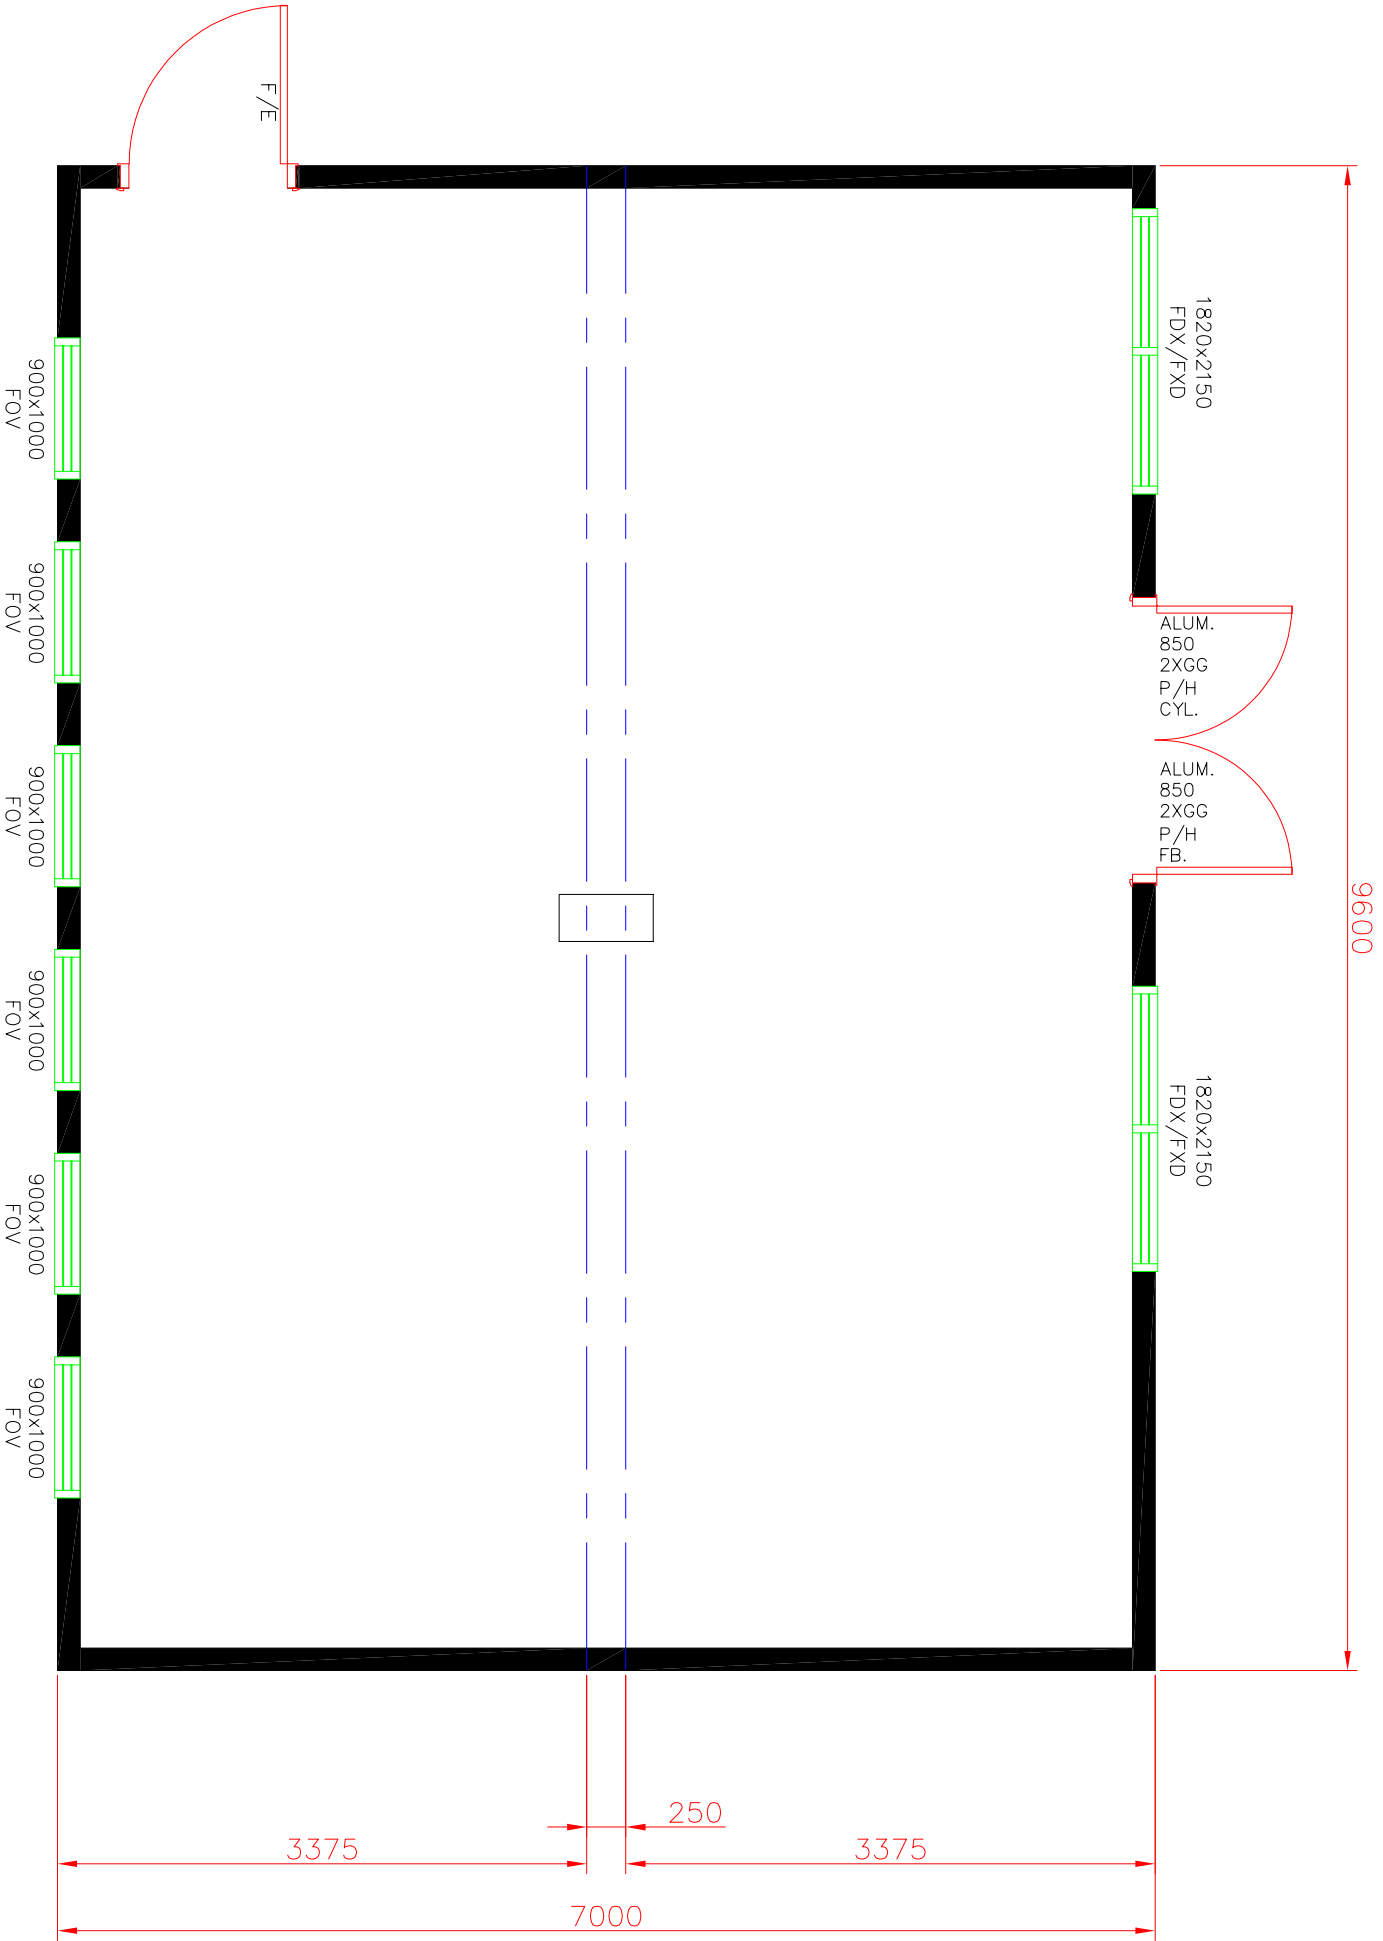

NOTES

Client			
Project			
Title			
Plan Layout			
Drawn:	MJC	Date	12/10/2023
Scale:	1:50	Drawing Size	A3
EXCEL MODULAR BUILDINGS			
Drawing number	Q3911-01	Issue	—