


Drawing number

Issue

NOTES

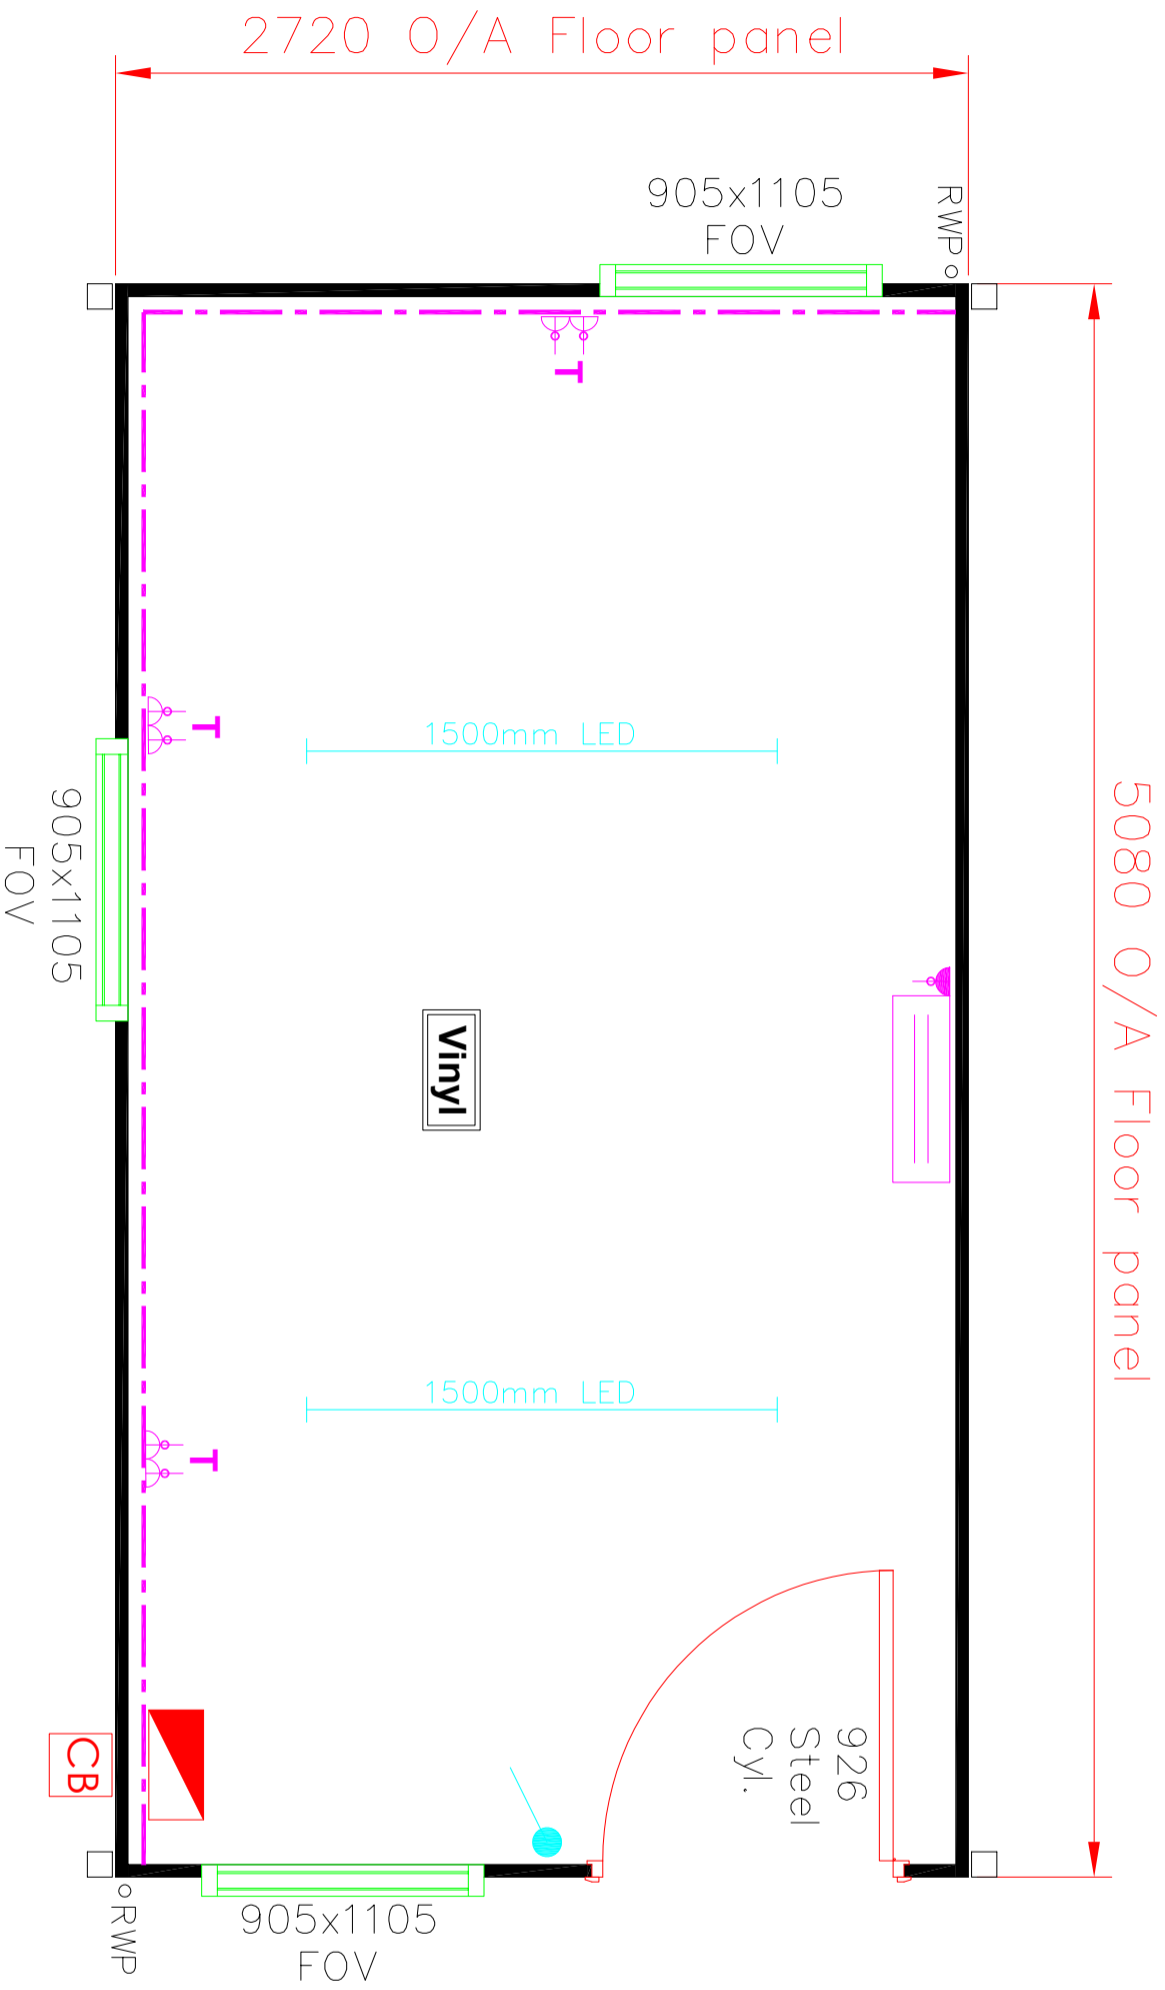

By	Date	Rev

Client

Project

Title
Plan Layout
5m x 2.7m

Drawn: MJC Date: 26/04/2024

Scale: 1:25 Drawing Size: A3



Drawing number: EMB5680-01

Issue: -