
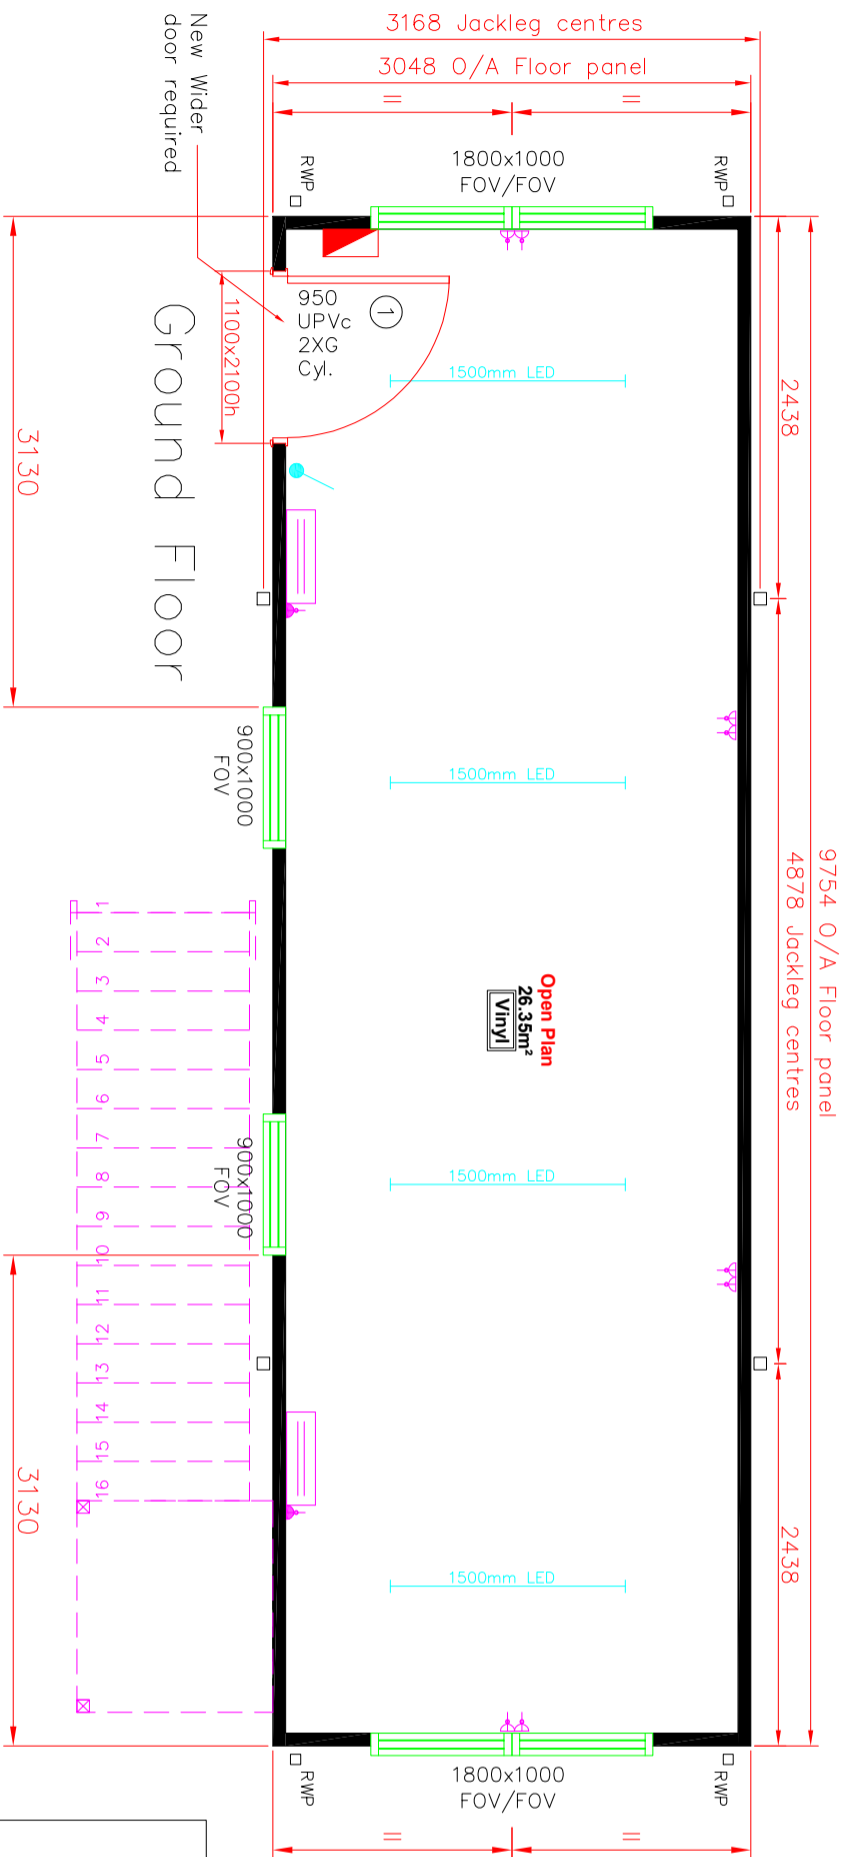


NOTES

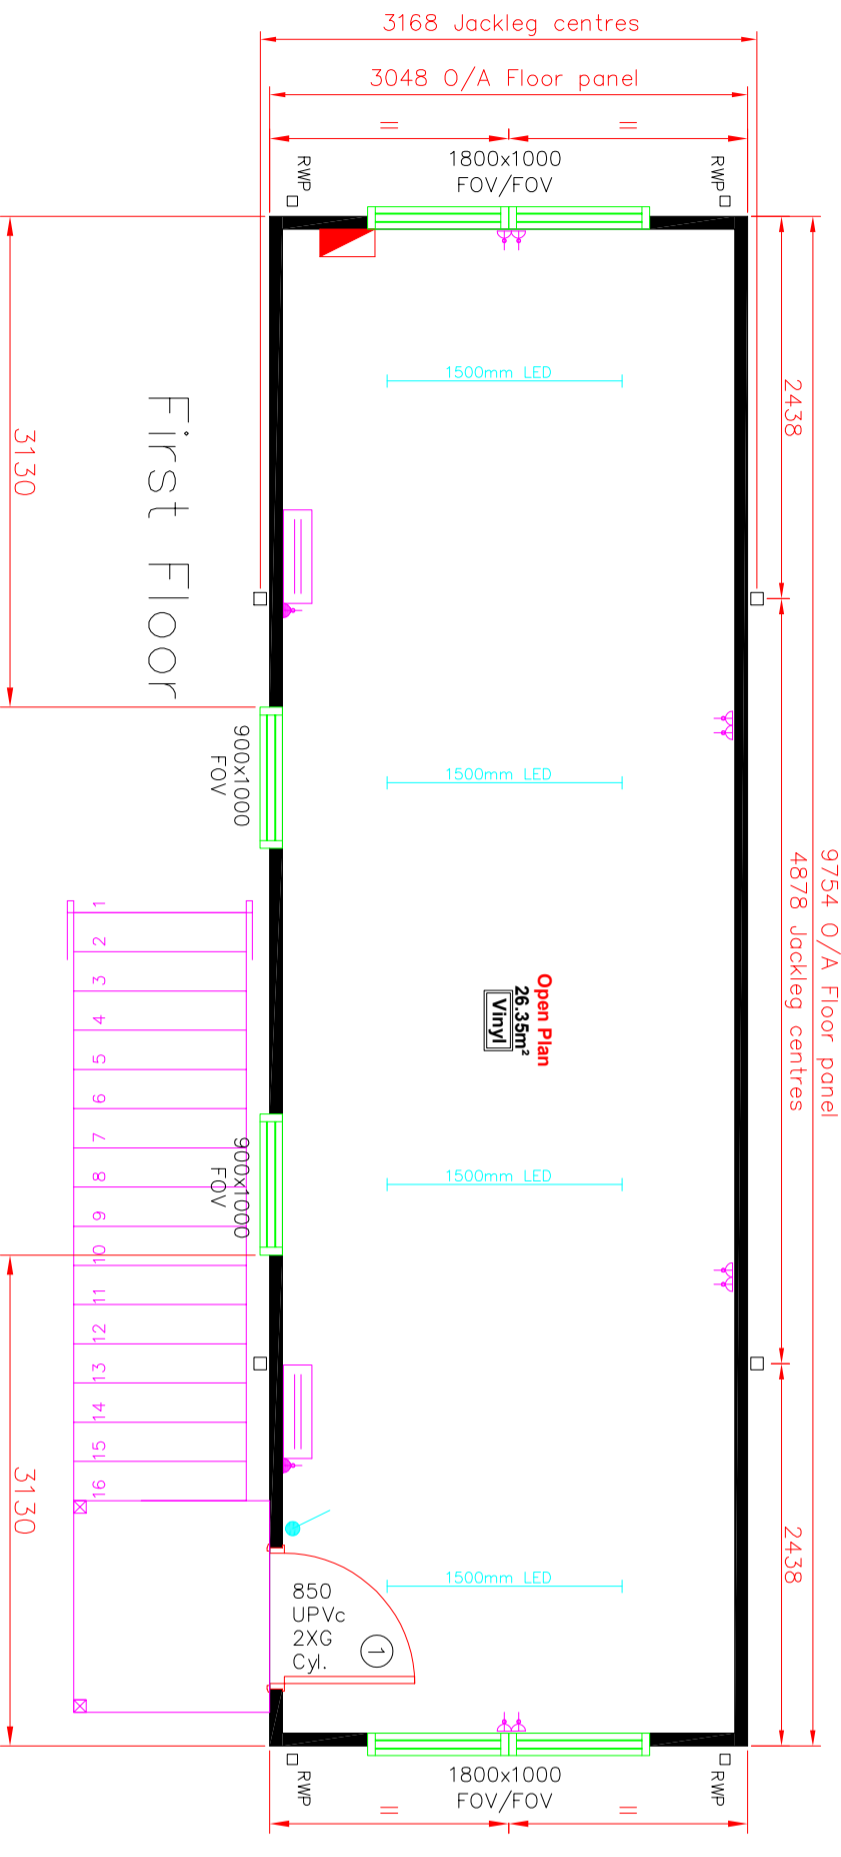

Key:

- Mains distribution Board
- Double switched socket outlet low level, 500mm to ct unless stated otherwise
- Wall switch
- 1500mm LED Light fittings
- 2kW panel heaters


By	Date	Rev
MJC	03.07.23	A
MJC	13.07.23	B

Ground floor unit external door increased in size
Both units handed to suit existing staircase on site

Title
Plan Layout
32'x10'

Drawn: MJC **Date:** 28/06/2023

Scale: 1:50 **Drawing Size:** A3

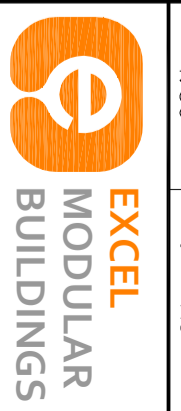

Drawing number EMB5513-01 **Issue** B