
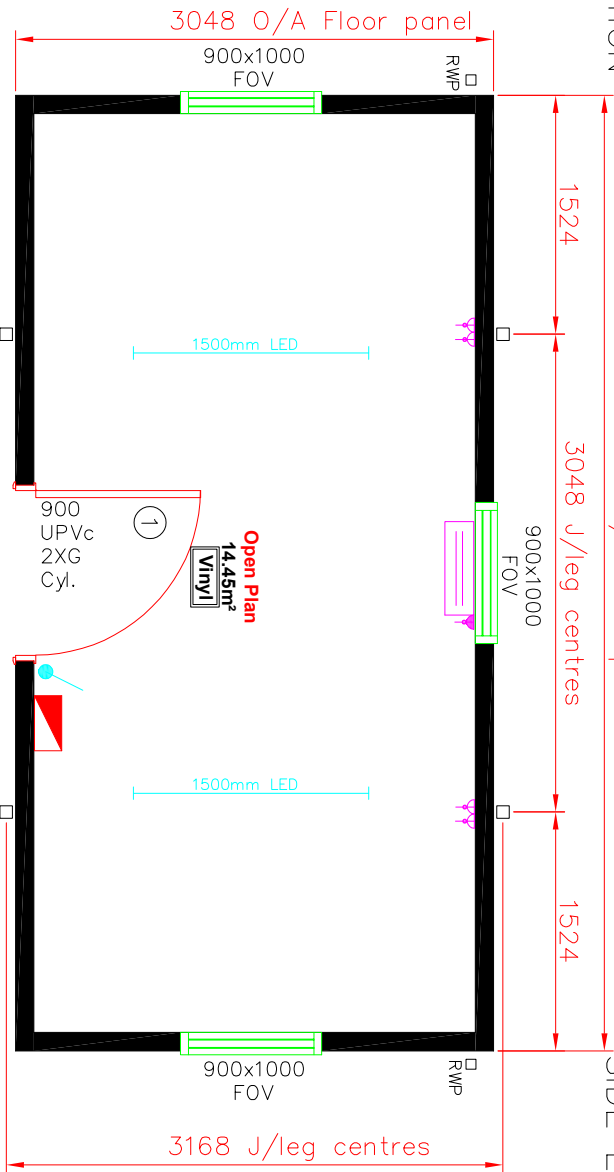


NOTES

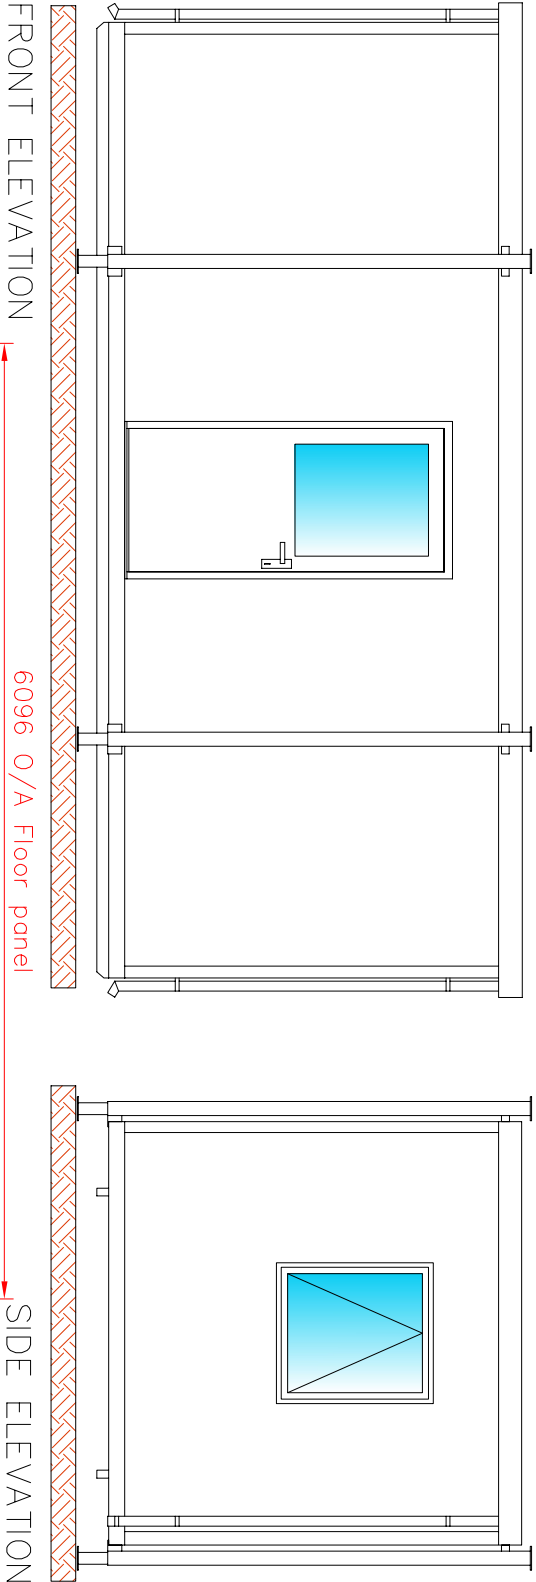

Mains distribution Board

Double switched socket outlet low level.
500mm to ct unless stated otherwise

Wall switch

1500mm LED Light fittings

2kW panel heaters

Colours & finishes		Sizes & Heights	
Main Body	= Plastisol Goosewing grey 10A05		= 2250mm
External Door	= White UPVc	Ceiling Height	
Fascia	= Plastisol Merlin grey 18B25		
Corners	= Plastisol Merlin grey 18B25		
Jackleg colours	= Painted Merlin grey 18B25		
Floor Covering	= Vinyl flooring – Grey		
Rainwater Goods	= White square		
Windows	= White UPVc		
Internal Wall	= White vinyl faced plasterboard		
Internal Ceiling	= White vinyl faced plasterboard		
Internal skirting	= White 2 part plastic		