


NOTES

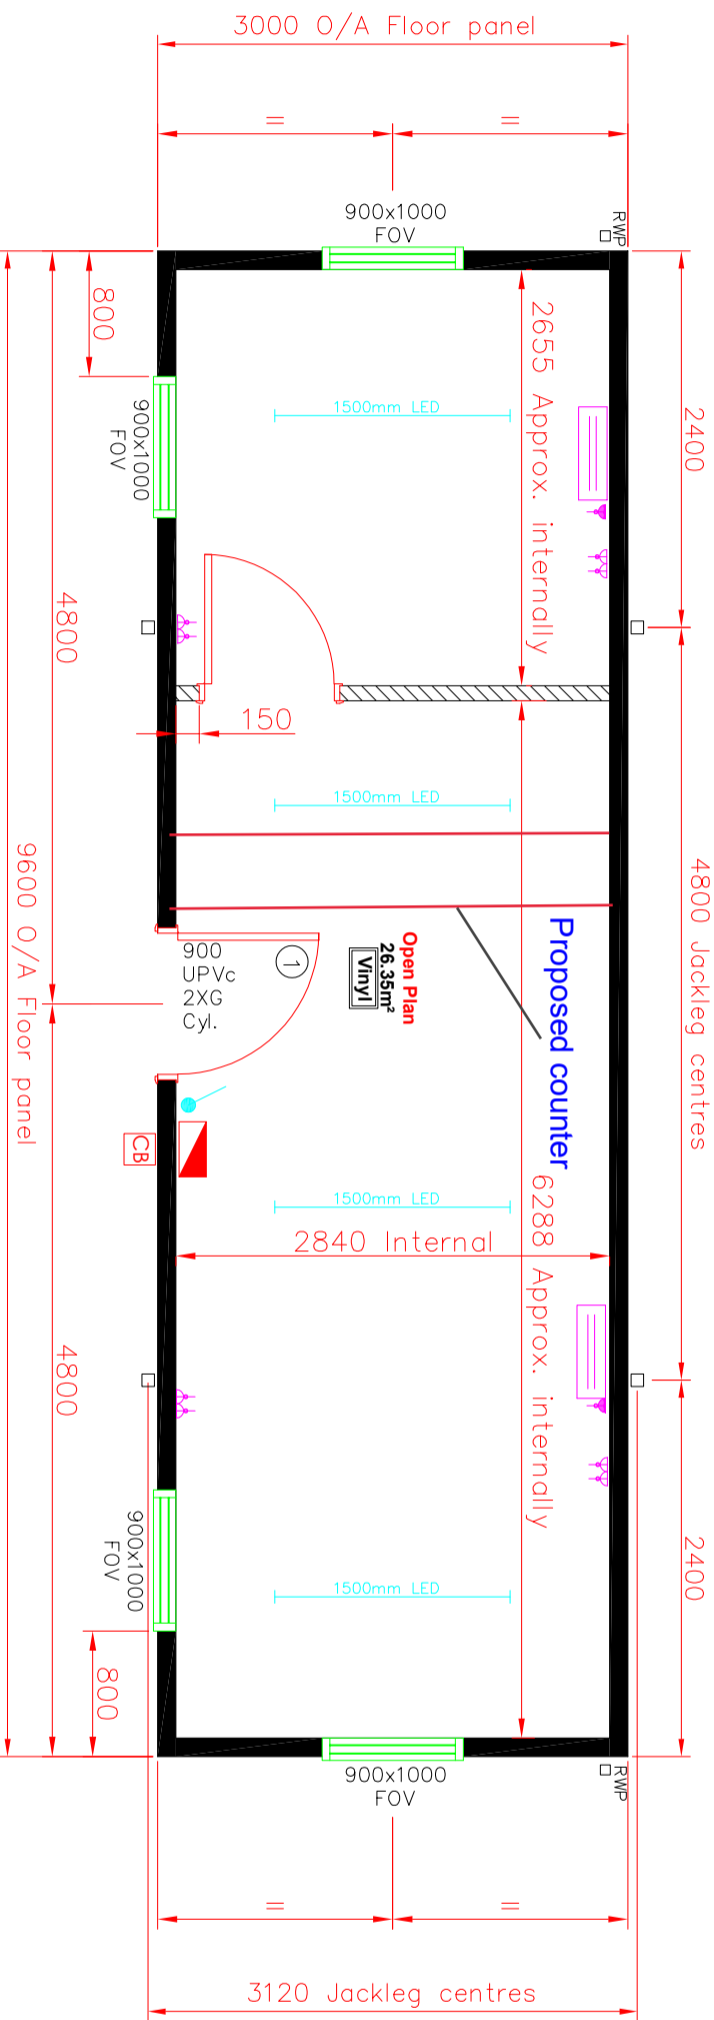

**Open Plan**  
26.35m<sup>2</sup>  
Vinyl

900  
UPVc  
2XG  
Cyl.

CB

900x1000  
FOV

900x1000  
FOV

900x1000  
FOV

**Key:**



Mains distribution Board



Double switched socket outlet low level.  
500mm to ct unless stated otherwise



Wall switch



1500mm LED Light fittings

Title  
Plan Layout

32'x10'

Drawn: MJC Date 17/02/2022

Scale: 1:50 Drawing Size A3



Drawing number EMB5565-01 Issue E